


PROPOSED THE URSULINE PRIMARY TEACHER'S EDUCATION COLLEGE

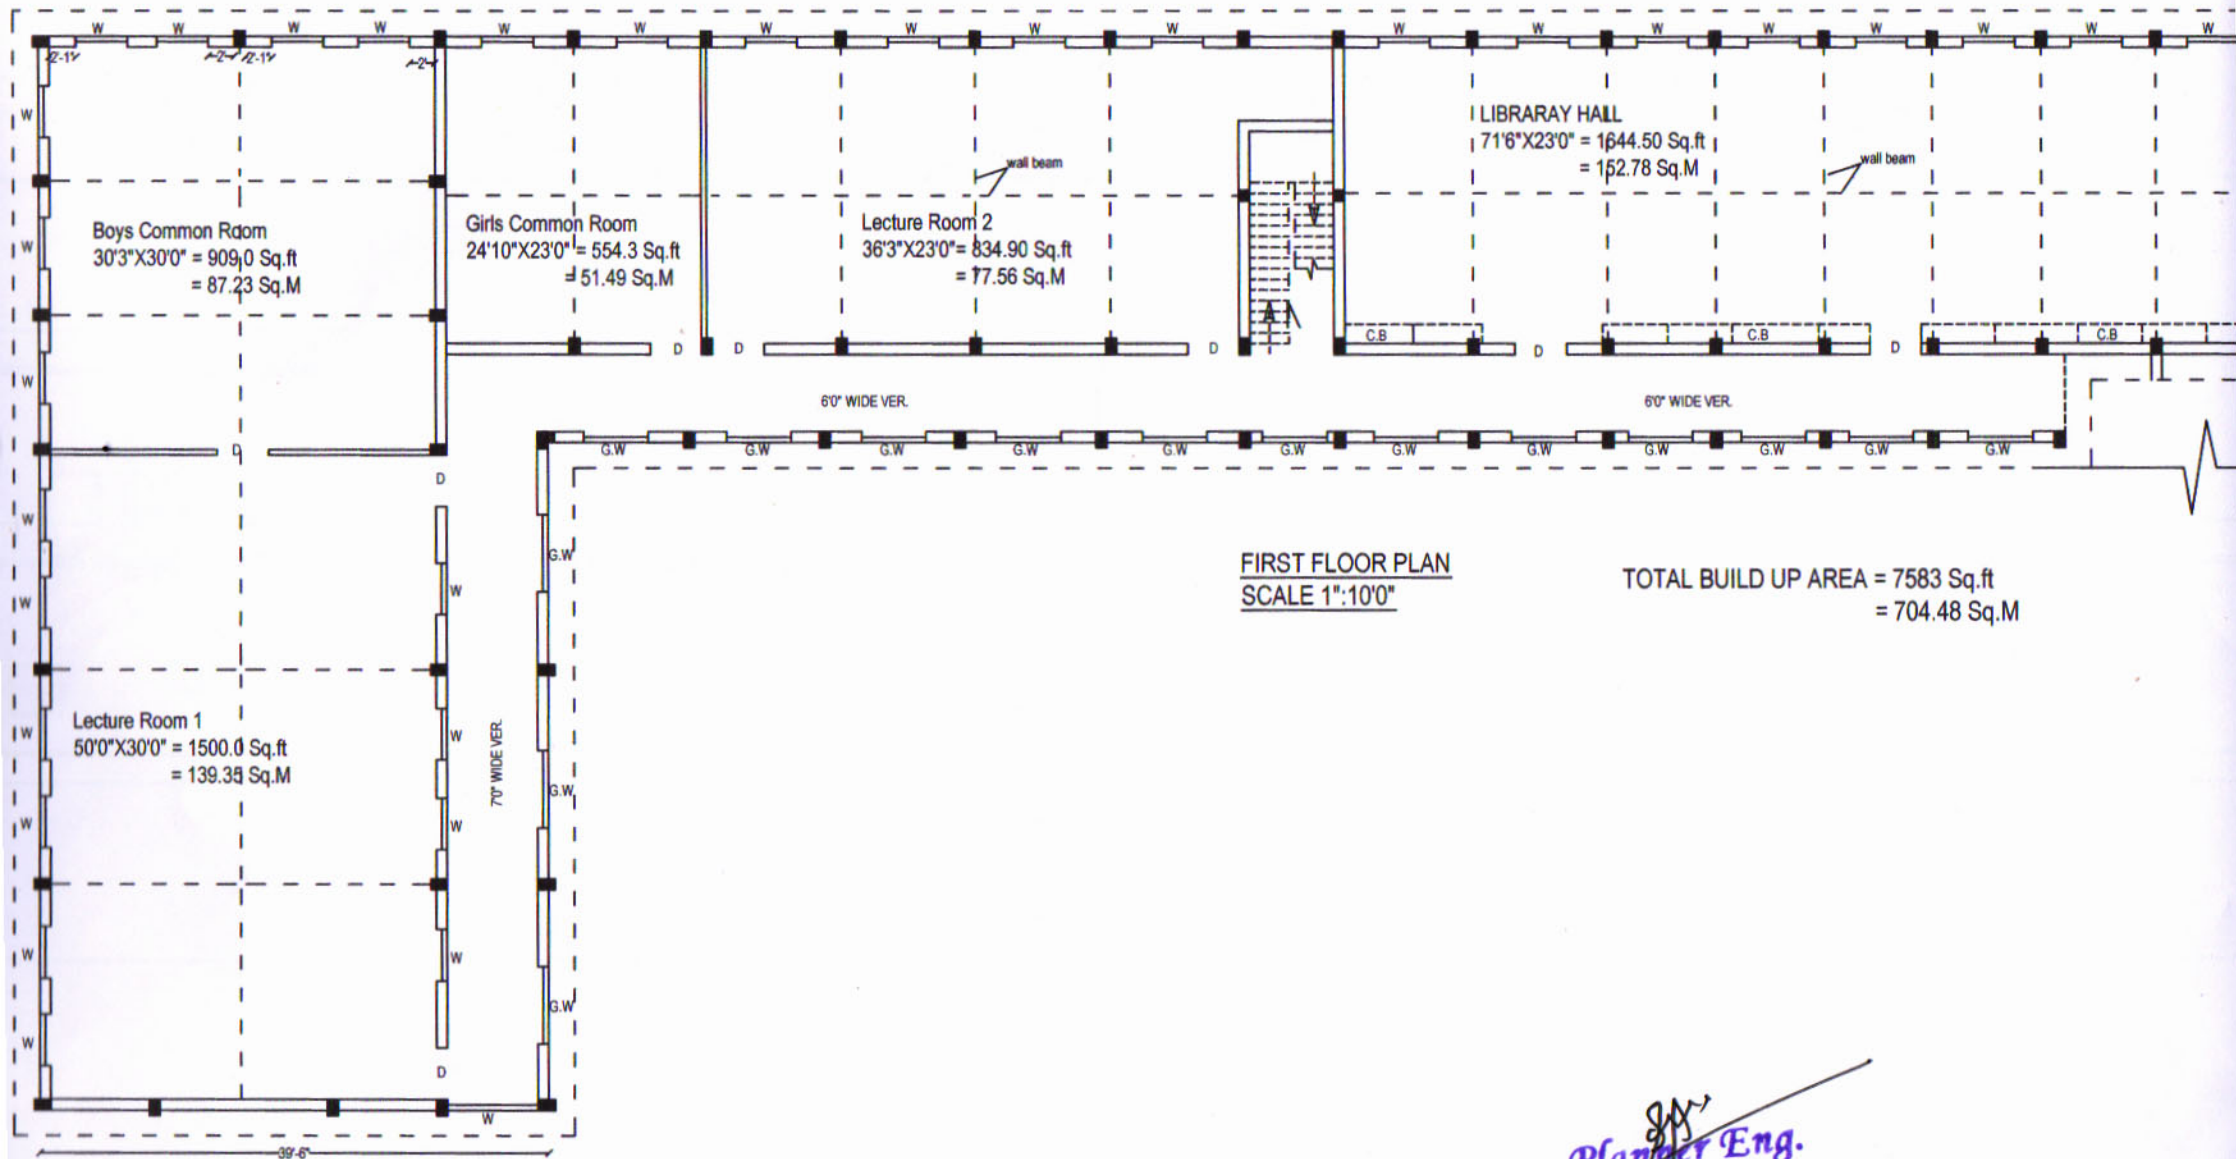

FIRST FLOOR PLAN
SCALE 1\" : 10'0\"

TOTAL BUILD UP AREA = 7583 Sq.ft
= 704.48 Sq.M

Planter Eng.
Municipality Pakur
Reg. No. - 0003/2017