


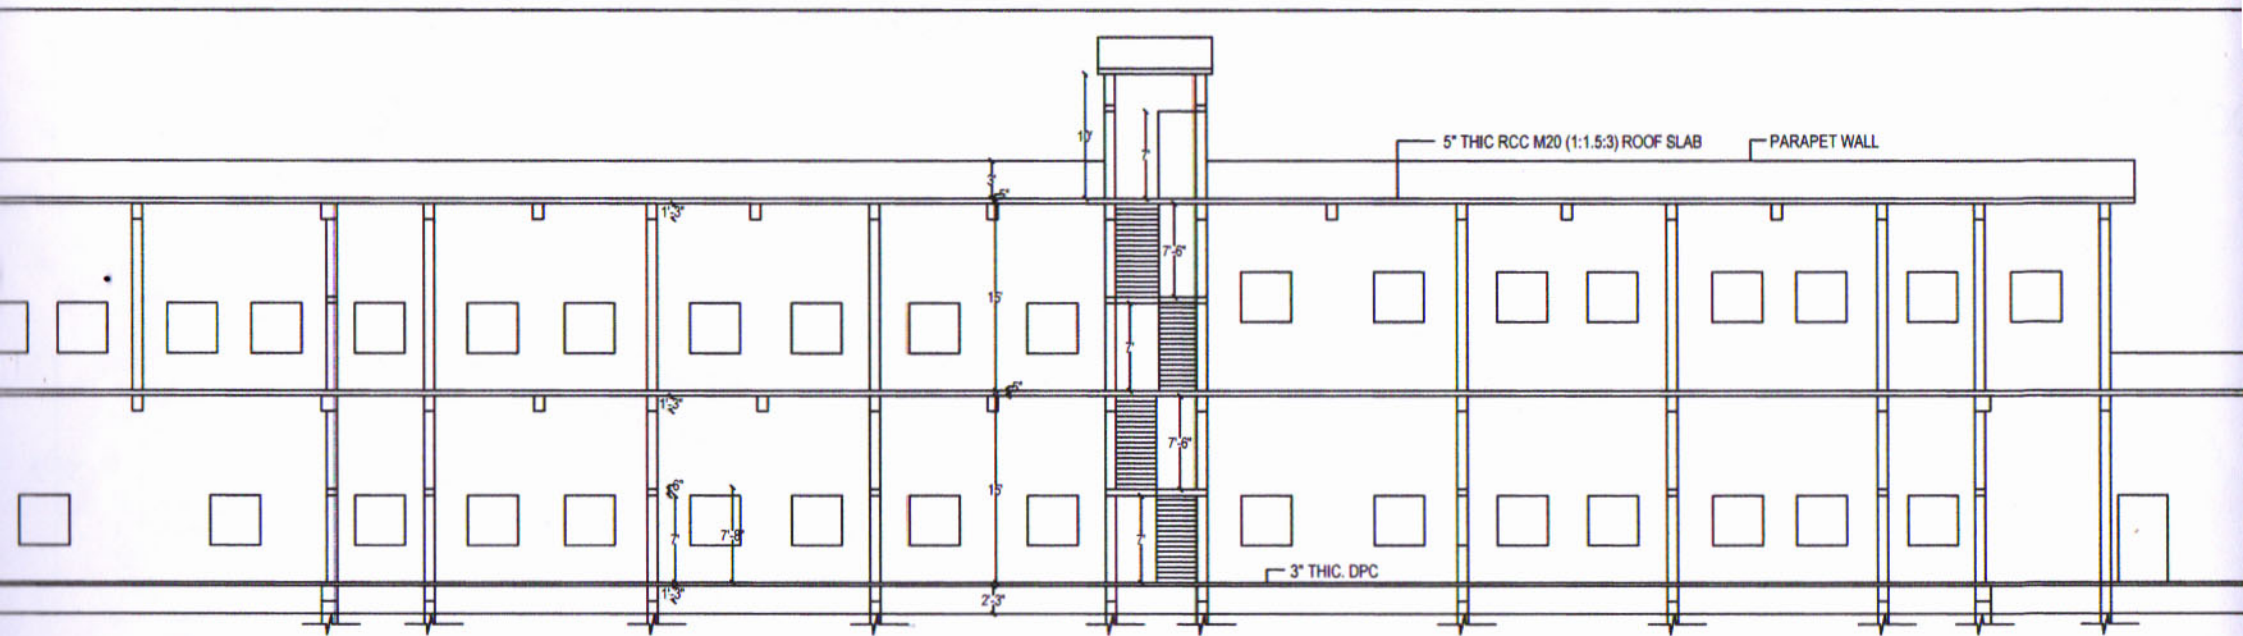

SECTION PLAN AT (X - X)
 SCALE 1" : 10'0"

Planner Eng.
 Municipality Pakur
 Reg. No.- 0003/2017