


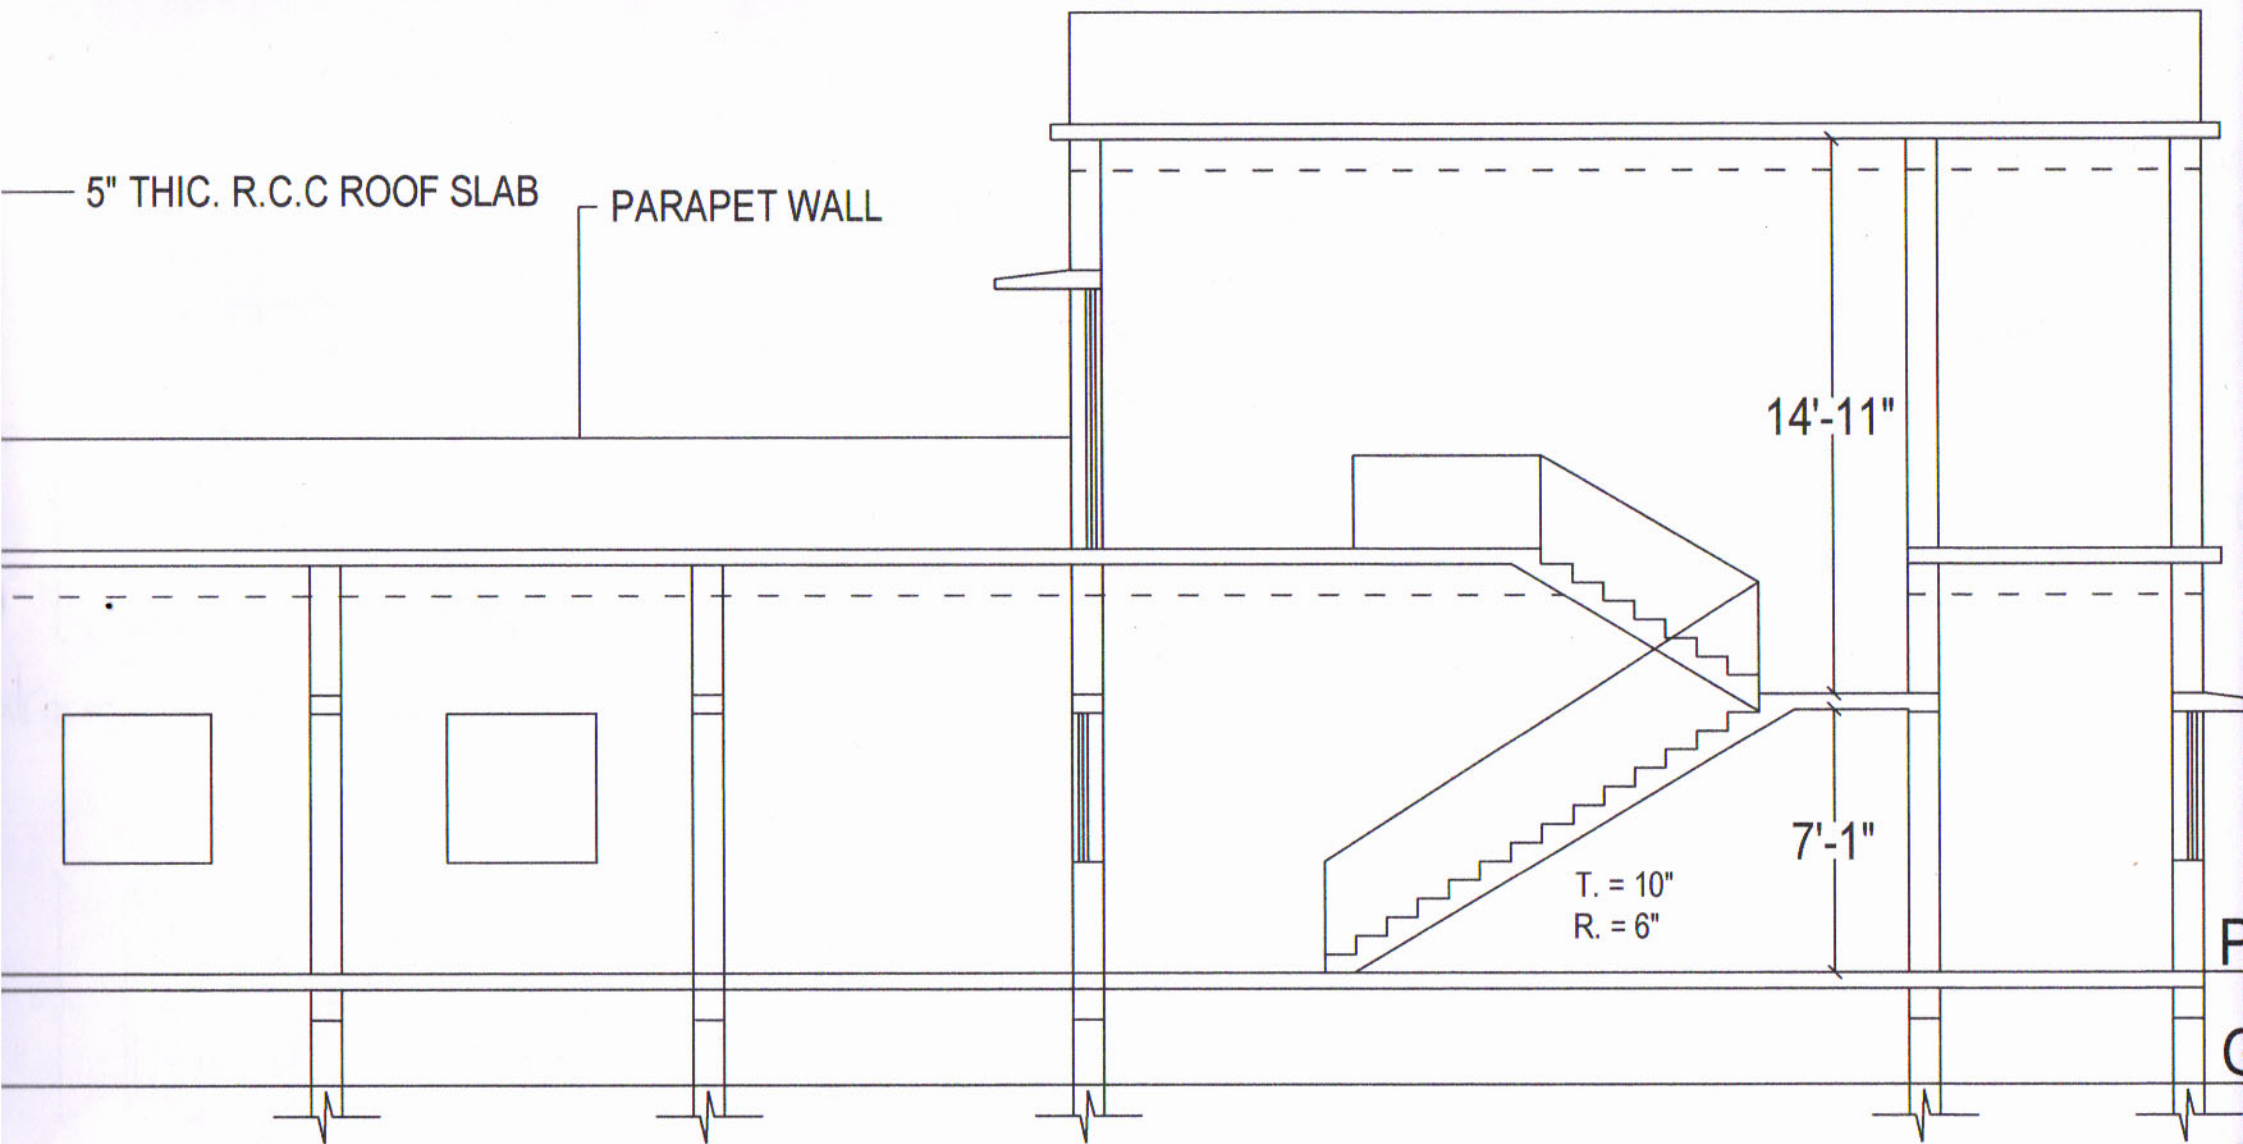

SECTION PLAN (X-X)
SCALE = 1"=10'0"

Sh. J.
uncertainty
factories
plan